



5/8" TYPE 'X' GWB
 * USEABLE SPACES
 UNDER STAIRS

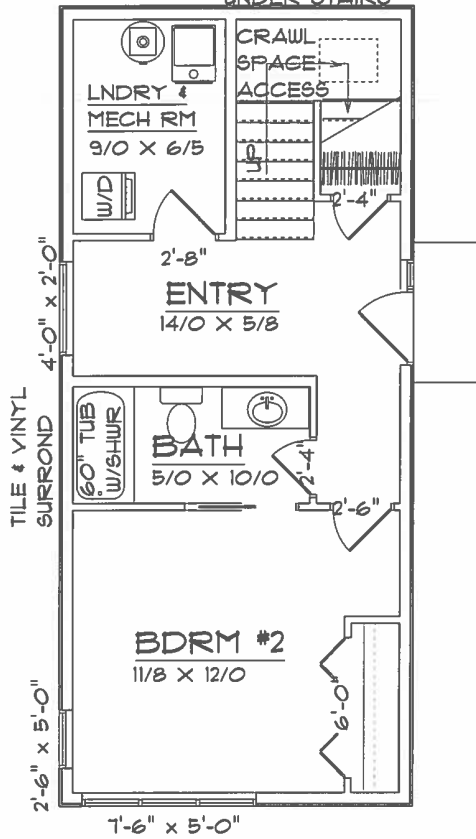

1ST FLOOR LAYOUT


SCALE: 3/16" = 1'-0"

ACCEPTED
 Per AMC 23 10 104 12.1
 JAN 31 2019
Melissa Davidson

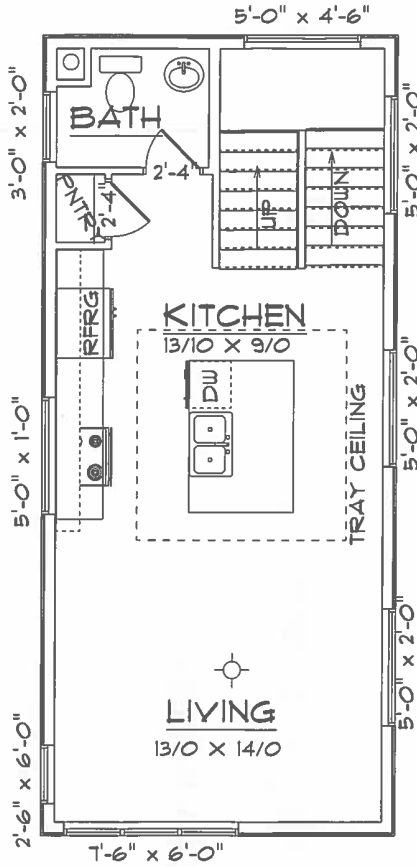

2ND FLOOR LAYOUT

SCALE: 3/16" = 1'-0"

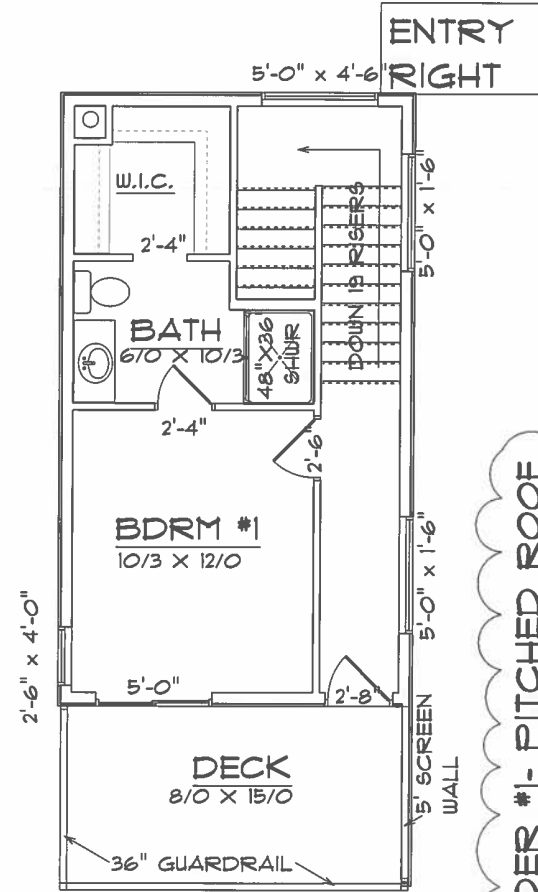

3RD FLOOR LAYOUT

SCALE: 3/16" = 1'-0"

Hildie A. Cain, Architect
 (907)529-5167 ccak@hotmail.com
 www.hcarchitecture-ak.com



Reviewed for Life/Safety
 Code Compliance

Klin

"I HAVE PERFORMED THE STRUCTURAL DESIGN CALCULATIONS FOR THIS BUILDING AND REVIEWED THIS DRAWING FOR CONFORMANCE TO THE DESIGN CALCULATIONS."

DESIGNER: *Shepherd* DATE: 1/24/2019

CHANGE ORDER #1- PITCHED ROOF

HULTQUIST HOMES, INC. RESERVES THE RIGHT TO MAKE ANY ALTERATIONS TO THIS PLAN BEFORE AND DURING CONSTRUCTION

PROJECT NAME:
 THE NEXT PLAN
 ENTRY RIGHT
 SHEET NAME:
 LAYOUTS

SHEET:
A3
 PRINTED:
 1/24/2019

SQUARE FOOTAGE
 PER BUILDING
 1ST FLOOR: 510 S.F.
 2ND FLOOR: 510 S.F.
 3RD FLOOR: 390 S.F.
 TOTAL LIVING: 1,410 S.F.

STACY CARPENTER
 SENIOR BUILDING DESIGNER
 STACY@HULTQUISTHOMES.COM
 HULTQUISTHOMES.COM
 PHONE: 907-770-1514

