


1ST FLOOR LAYOUT
SCALE: 1/8" = 1'-0"

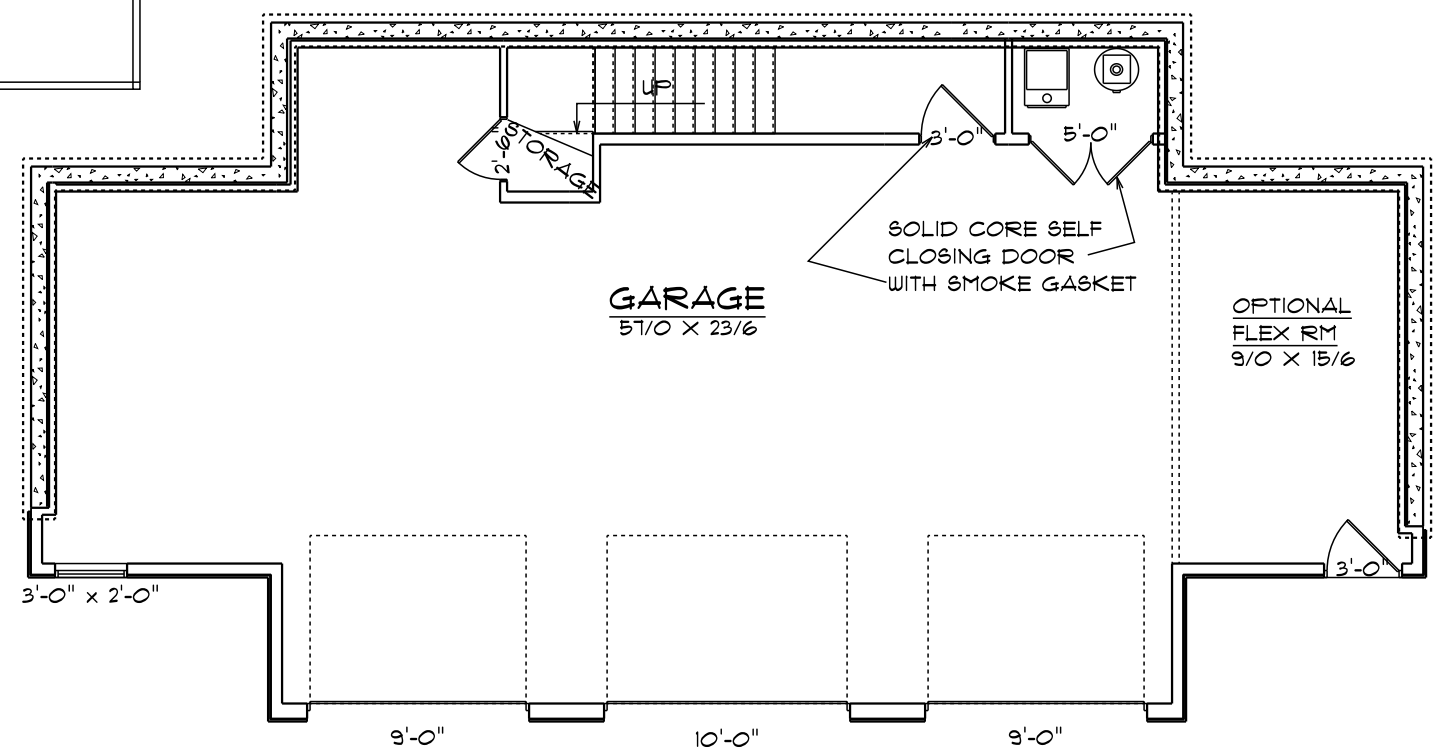

BASEMENT LAYOUT
SCALE: 1/8" = 1'-0"

"I HAVE PERFORMED THE STRUCTURAL DESIGN CALCULATIONS FOR THIS BUILDING AND REVIEWED THIS DRAWING FOR CONFORMANCE TO THE DESIGN CALCULATIONS."

DESIGNER: *[Signature]* DATE: 1/30/2018

SQUARE FOOTAGE

BASEMENT:	116 S.F.
B'SMNT W/FLEX:	(293 S.F.)
MAIN FLOOR:	1,580 S.F.
TOTAL LIVING:	1,696 OR (1,819) S.F.
GARAGE:	1,149 OR (1,326) S.F.

RED Design
CUSTOM ALASKAN HOME PLANS
www.REDDesign.com
PHONE: 907-344-9356
FAX: 907-344-9326



PROJECT NAME:	THE TIMBER II
SHEET NAME:	LAYOUTS
SHEET:	A3
PRINTED:	1/30/2018